



CITY OF VALDEZ


EGAN DRIVE STREETSCAPE: overall


DRAFT

1

prepared by: Design Alaska, Inc.

AUGUST 2013

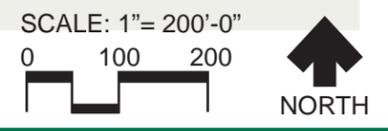

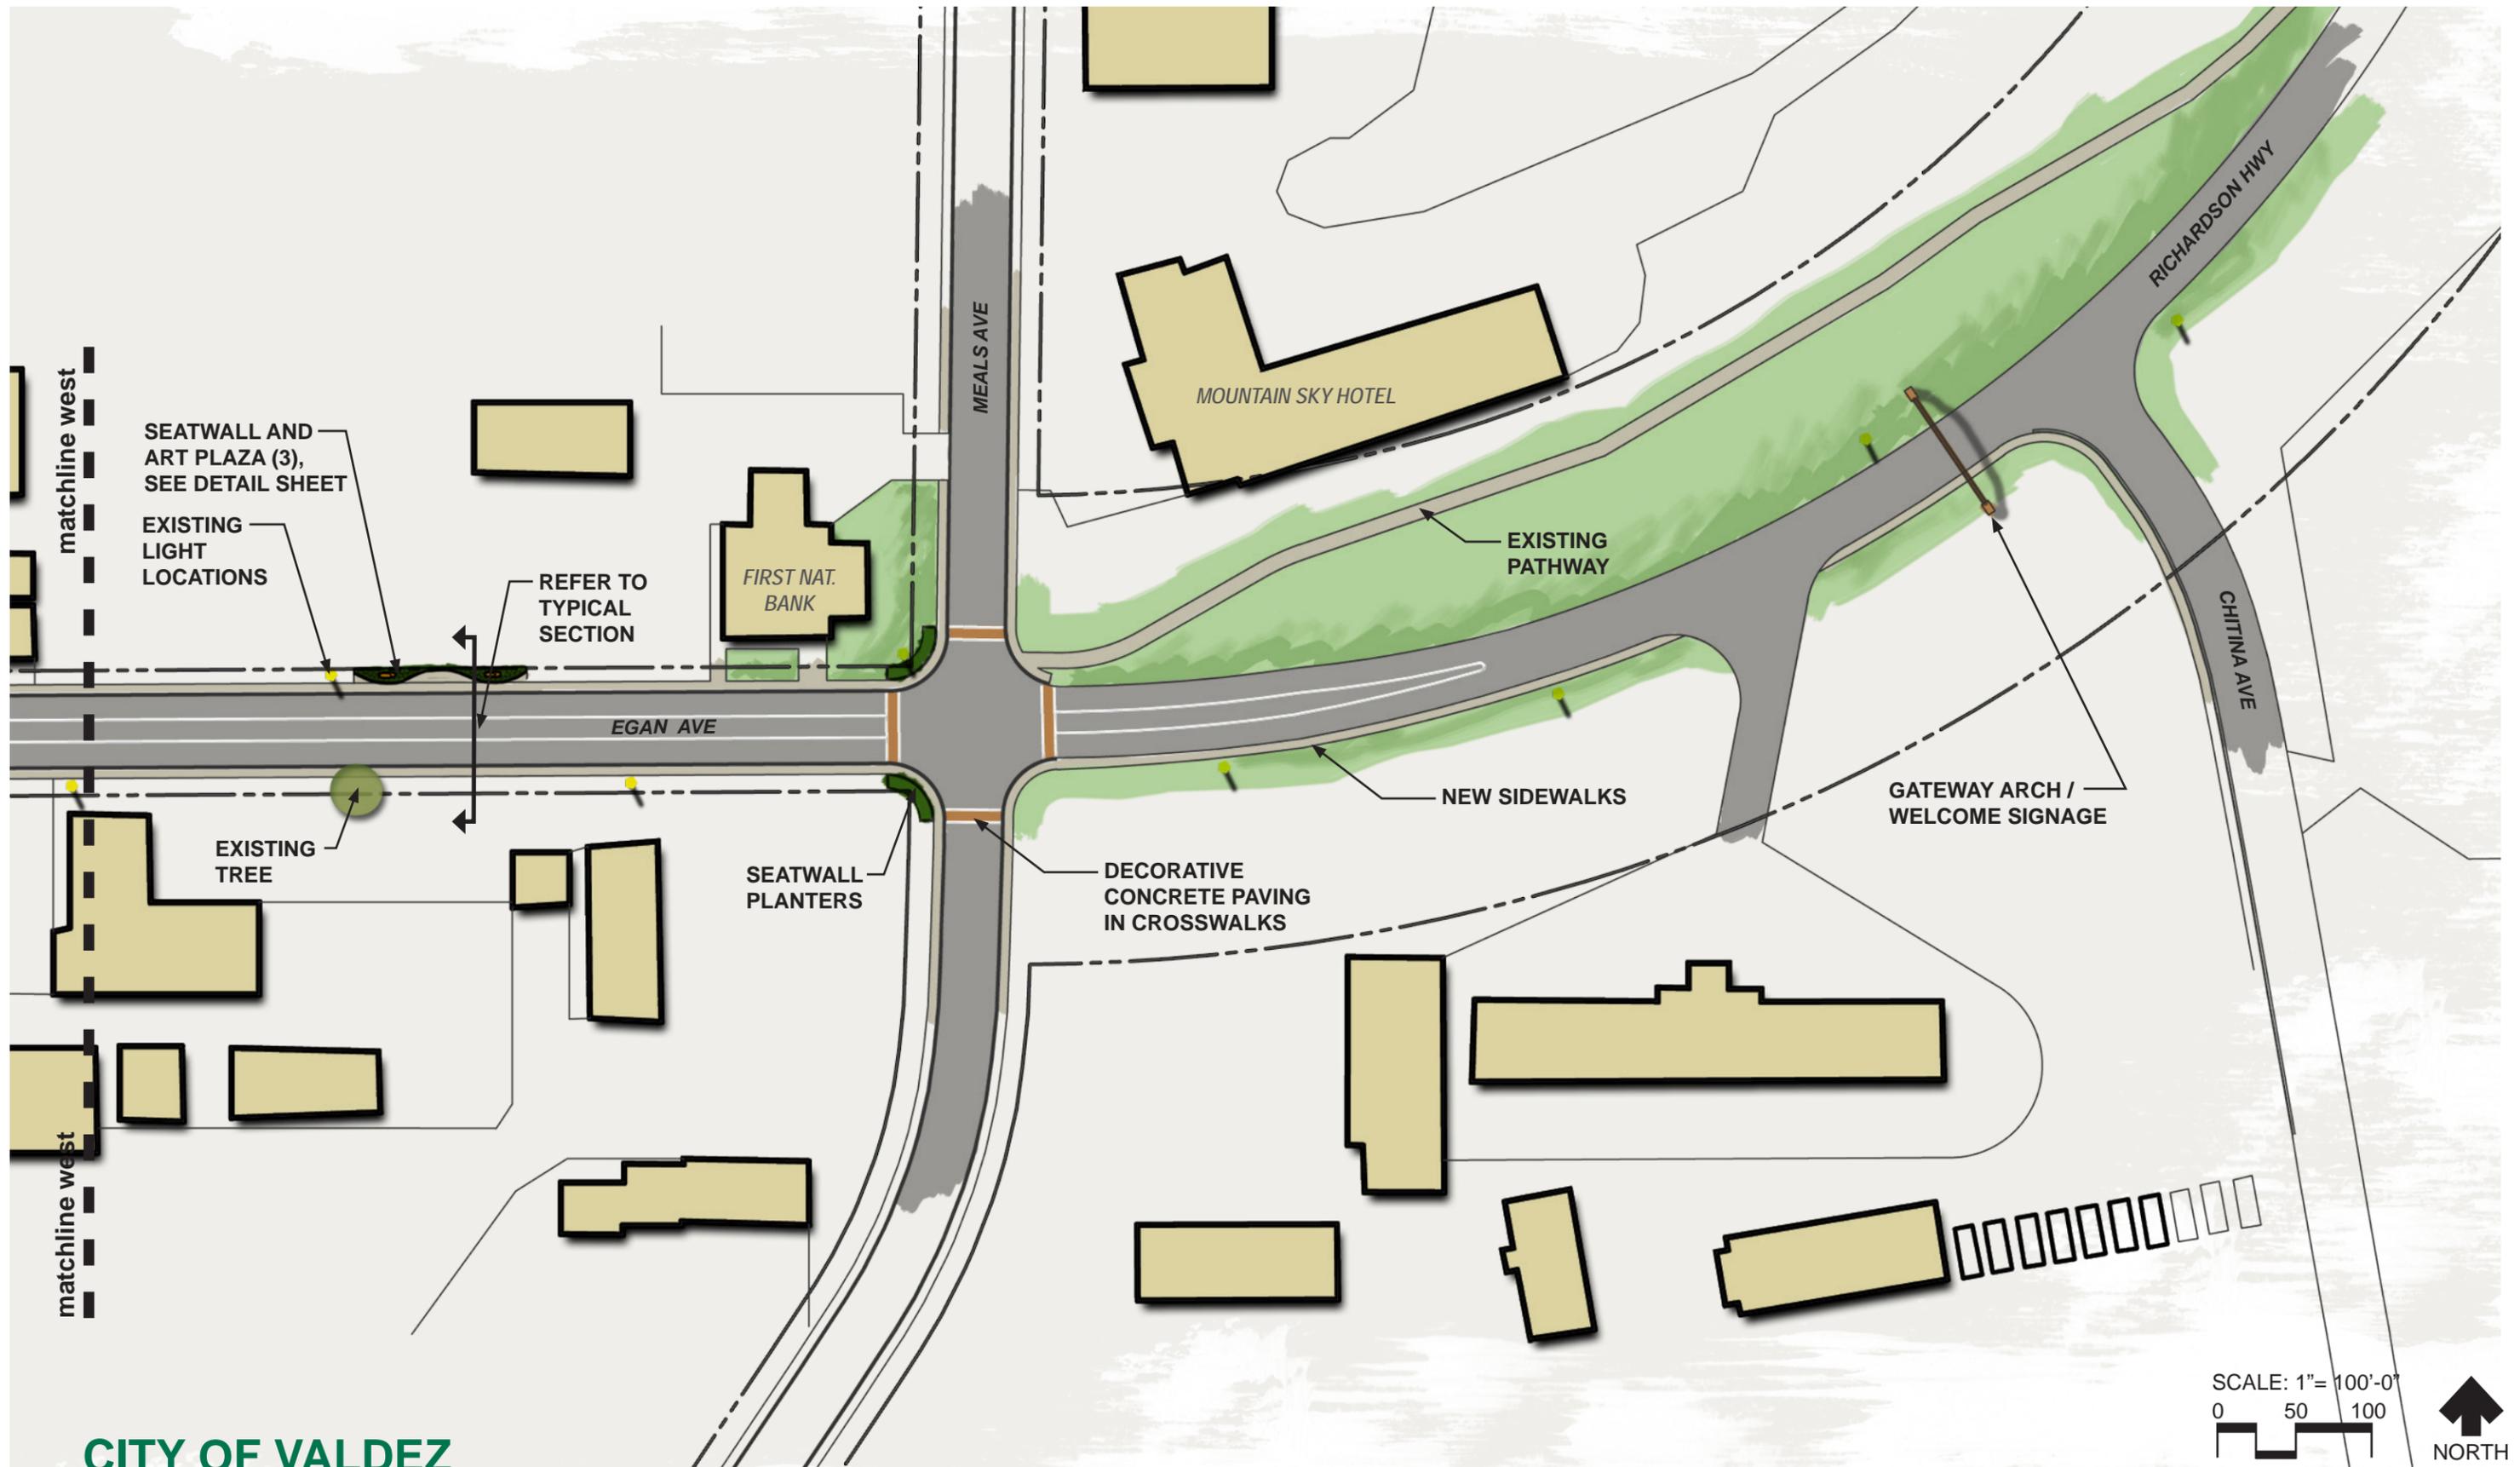

CITY OF VALDEZ


EGAN DRIVE STREETSCAPE: east section

DRAFT

2

prepared by: Design Alaska, Inc.

AUGUST 2013

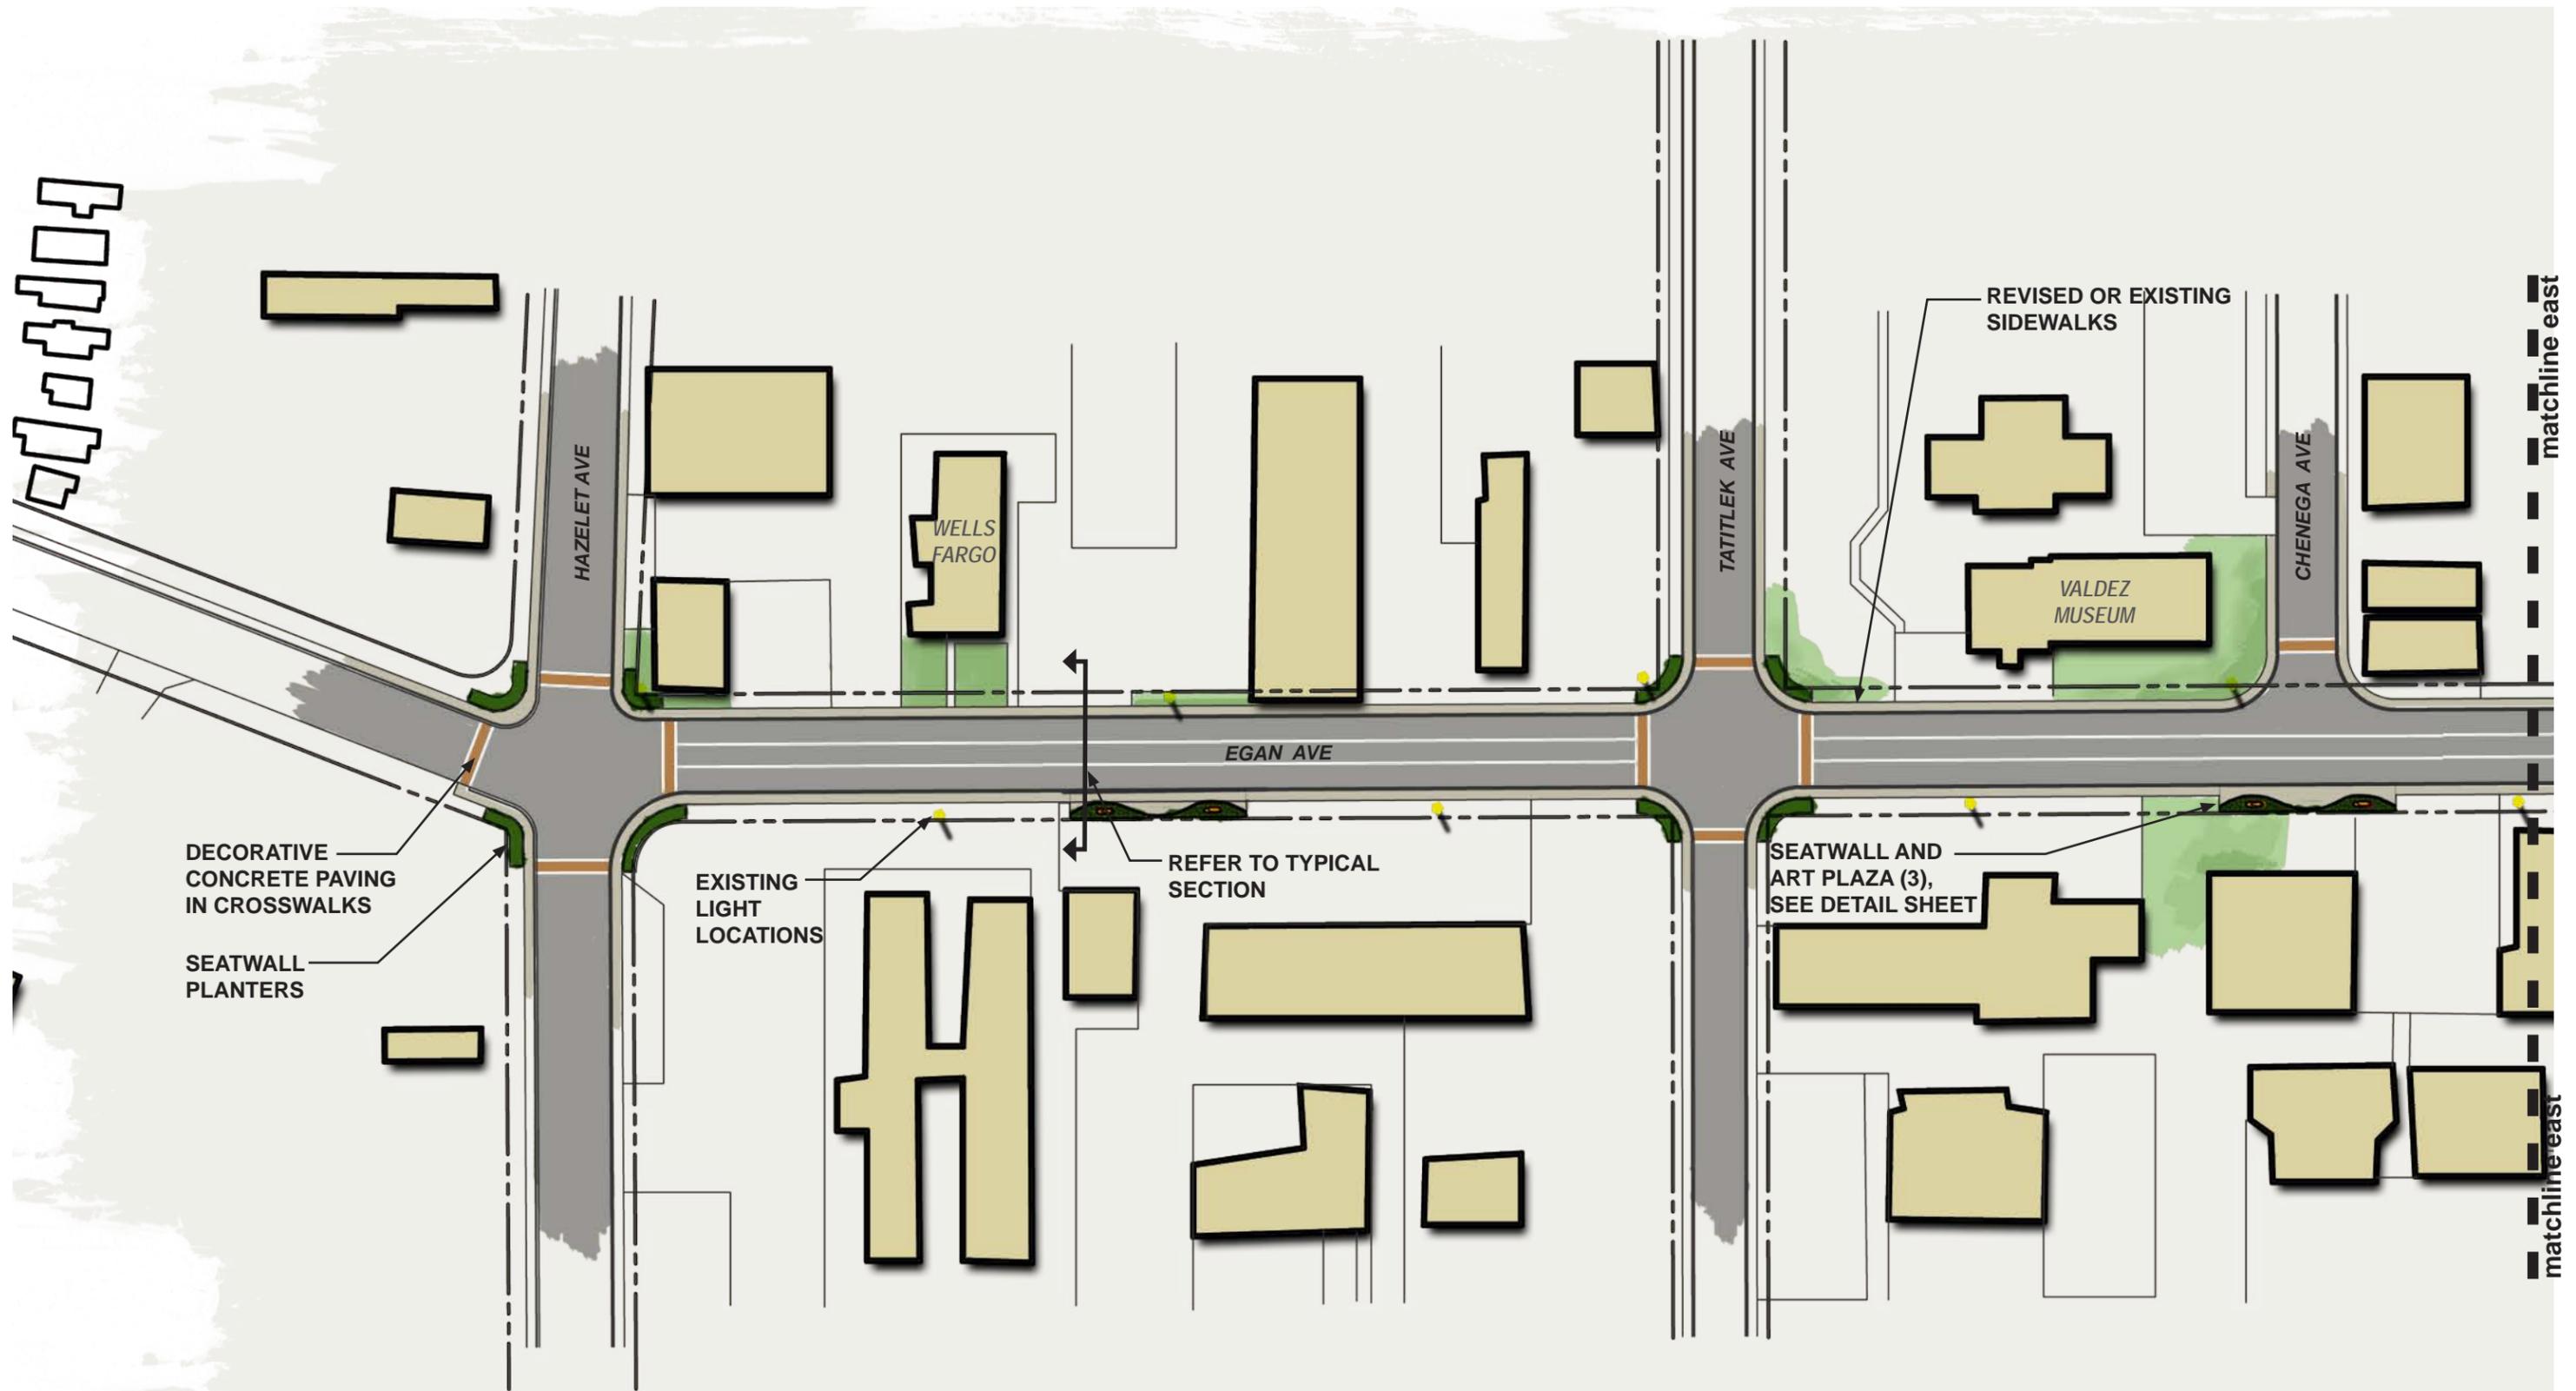

DECORATIVE
CONCRETE PAVING
IN CROSSWALKS

SEATWALL
PLANTERS

EXISTING
LIGHT
LOCATIONS

REFER TO TYPICAL
SECTION

SEATWALL AND
ART PLAZA (3),
SEE DETAIL SHEET

REVISOR OR EXISTING
SIDEWALKS

VALDEZ
MUSEUM

WELLS
FARGO

HAZELET AVE

EGAN AVE

TATITLEK AVE


CHENEGA AVE

matchline east


matchline east

SCALE: 1"= 100'-0"




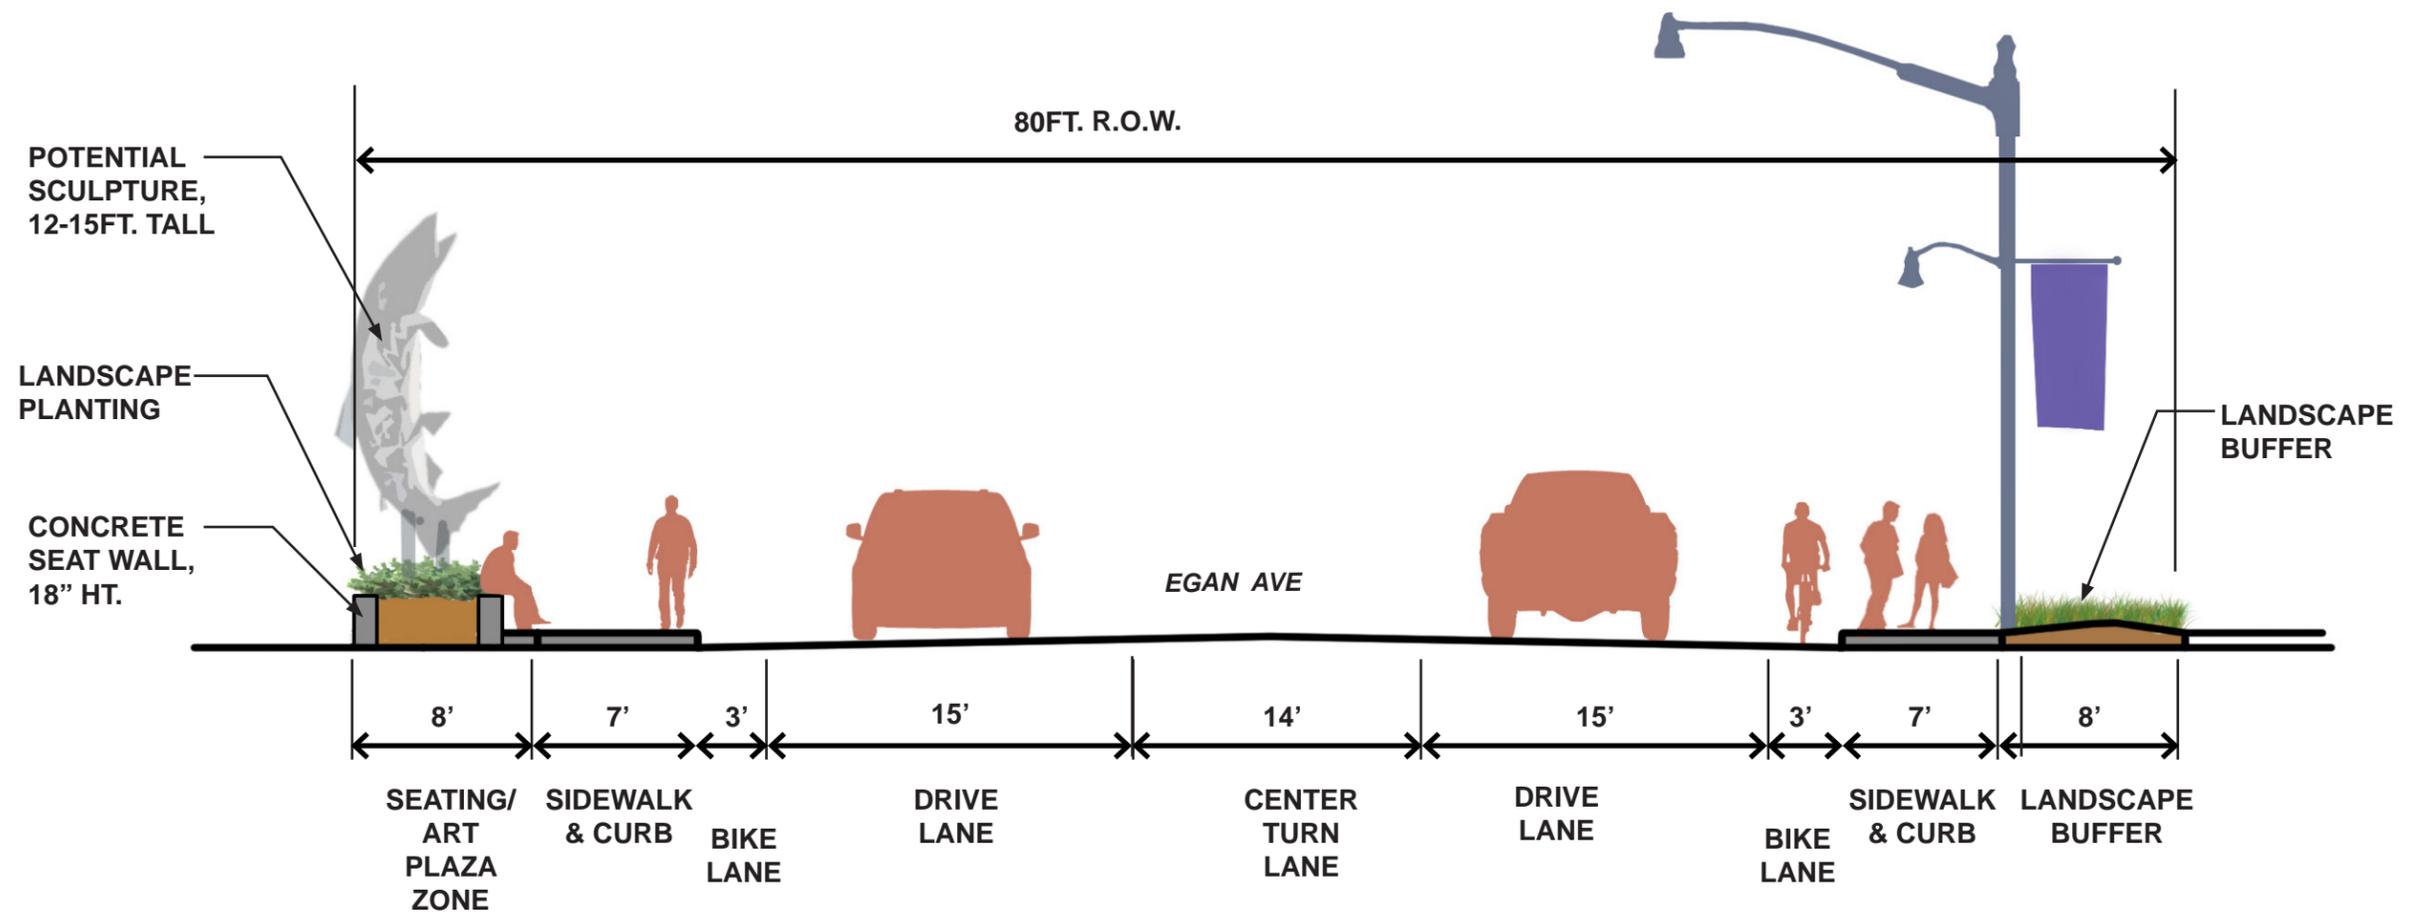

SCALE: 1"= 8'-0"
 0 4 8

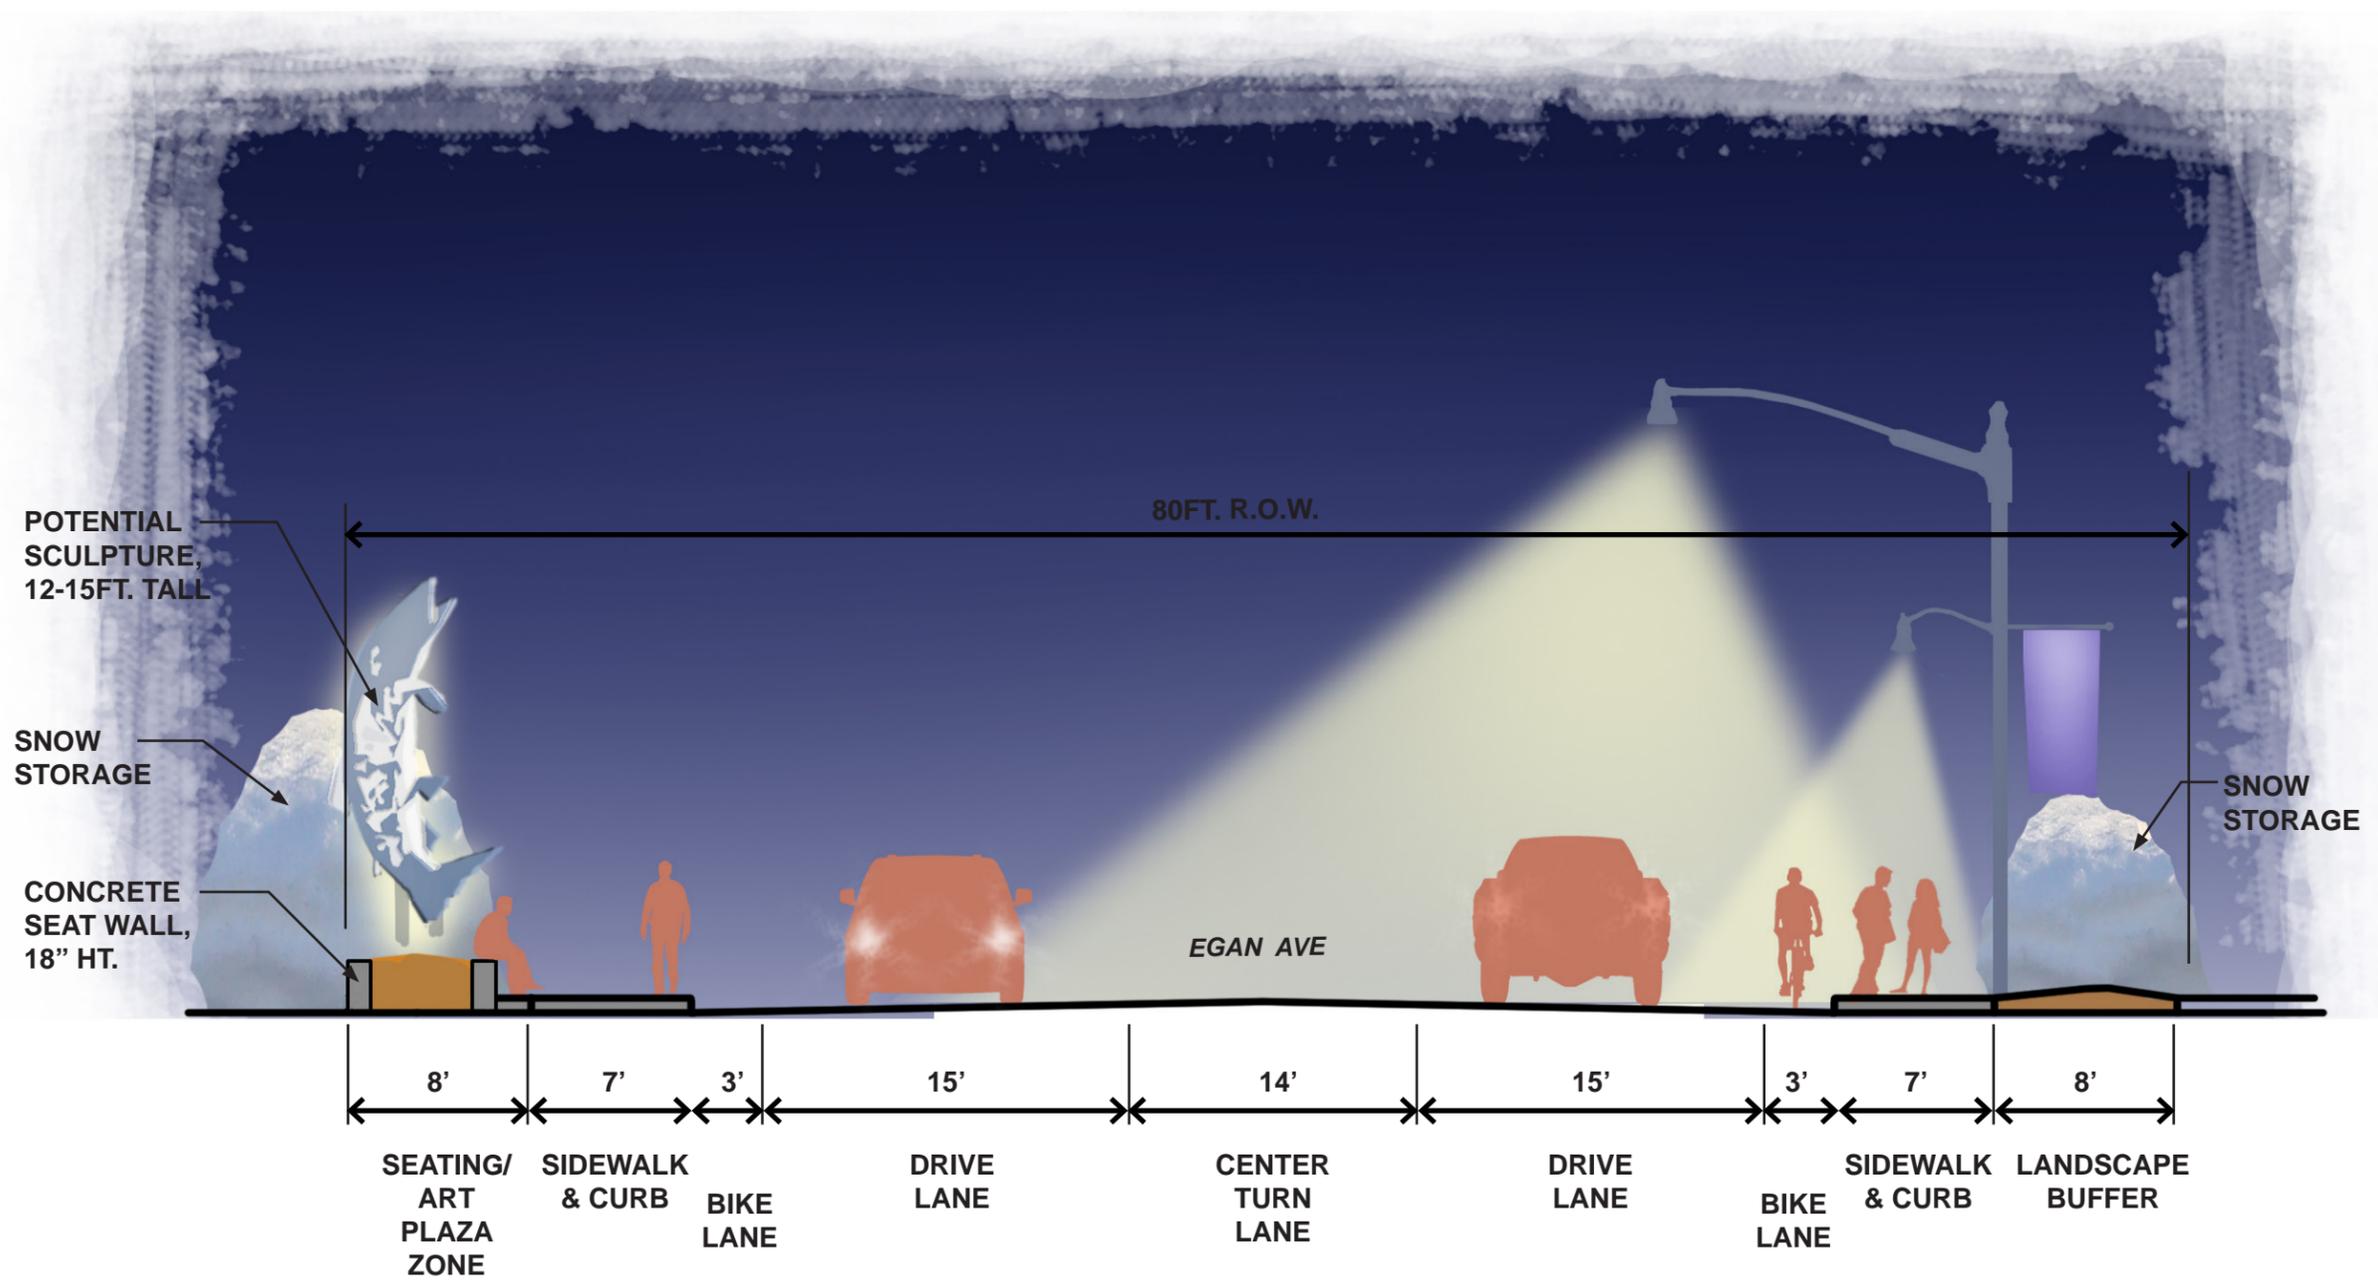


SCALE: 1"= 8'-0"
 0 4 8

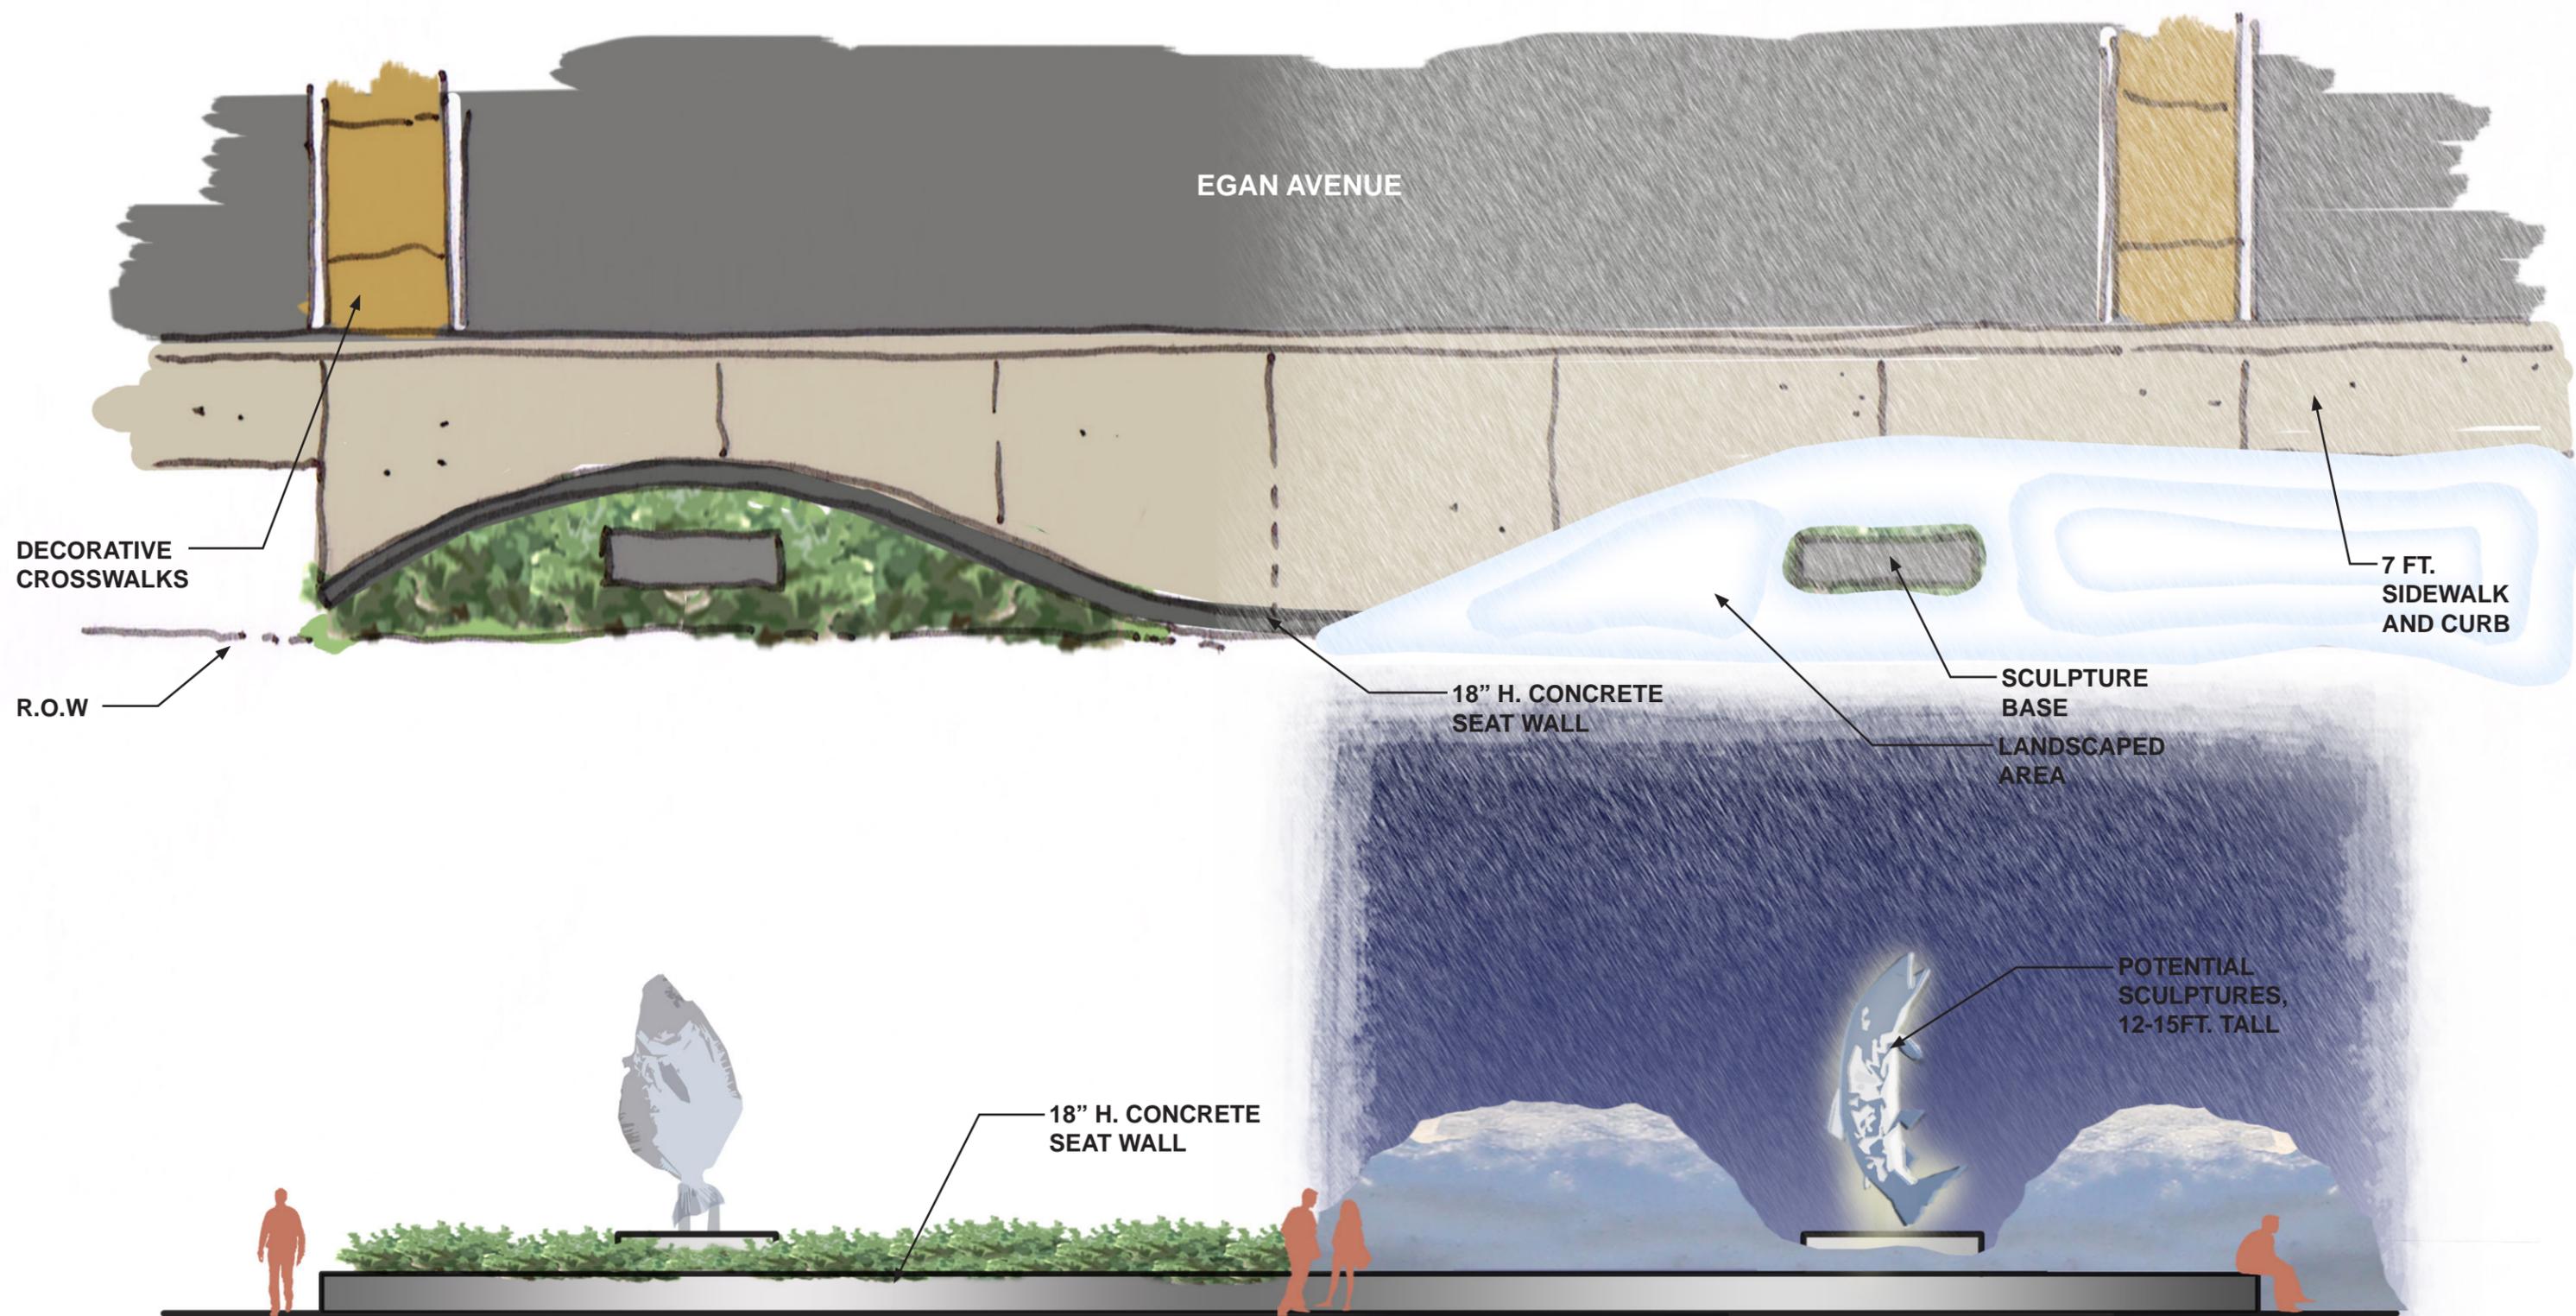

CITY OF VALDEZ

EGAN DRIVE STREETSCAPE: seating plaza detail DRAFT

prepared by: Design Alaska, Inc.

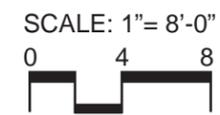

AUGUST 2013



CITY OF VALDEZ

EGAN DRIVE STREETSCAPE: concept - summer

DRAFT

7

prepared by: Design Alaska, Inc.

AUGUST 2013



CITY OF VALDEZ


EGAN DRIVE STREETSCAPE: concept - winter

DRAFT

8

prepared by: Design Alaska, Inc.

AUGUST 2013

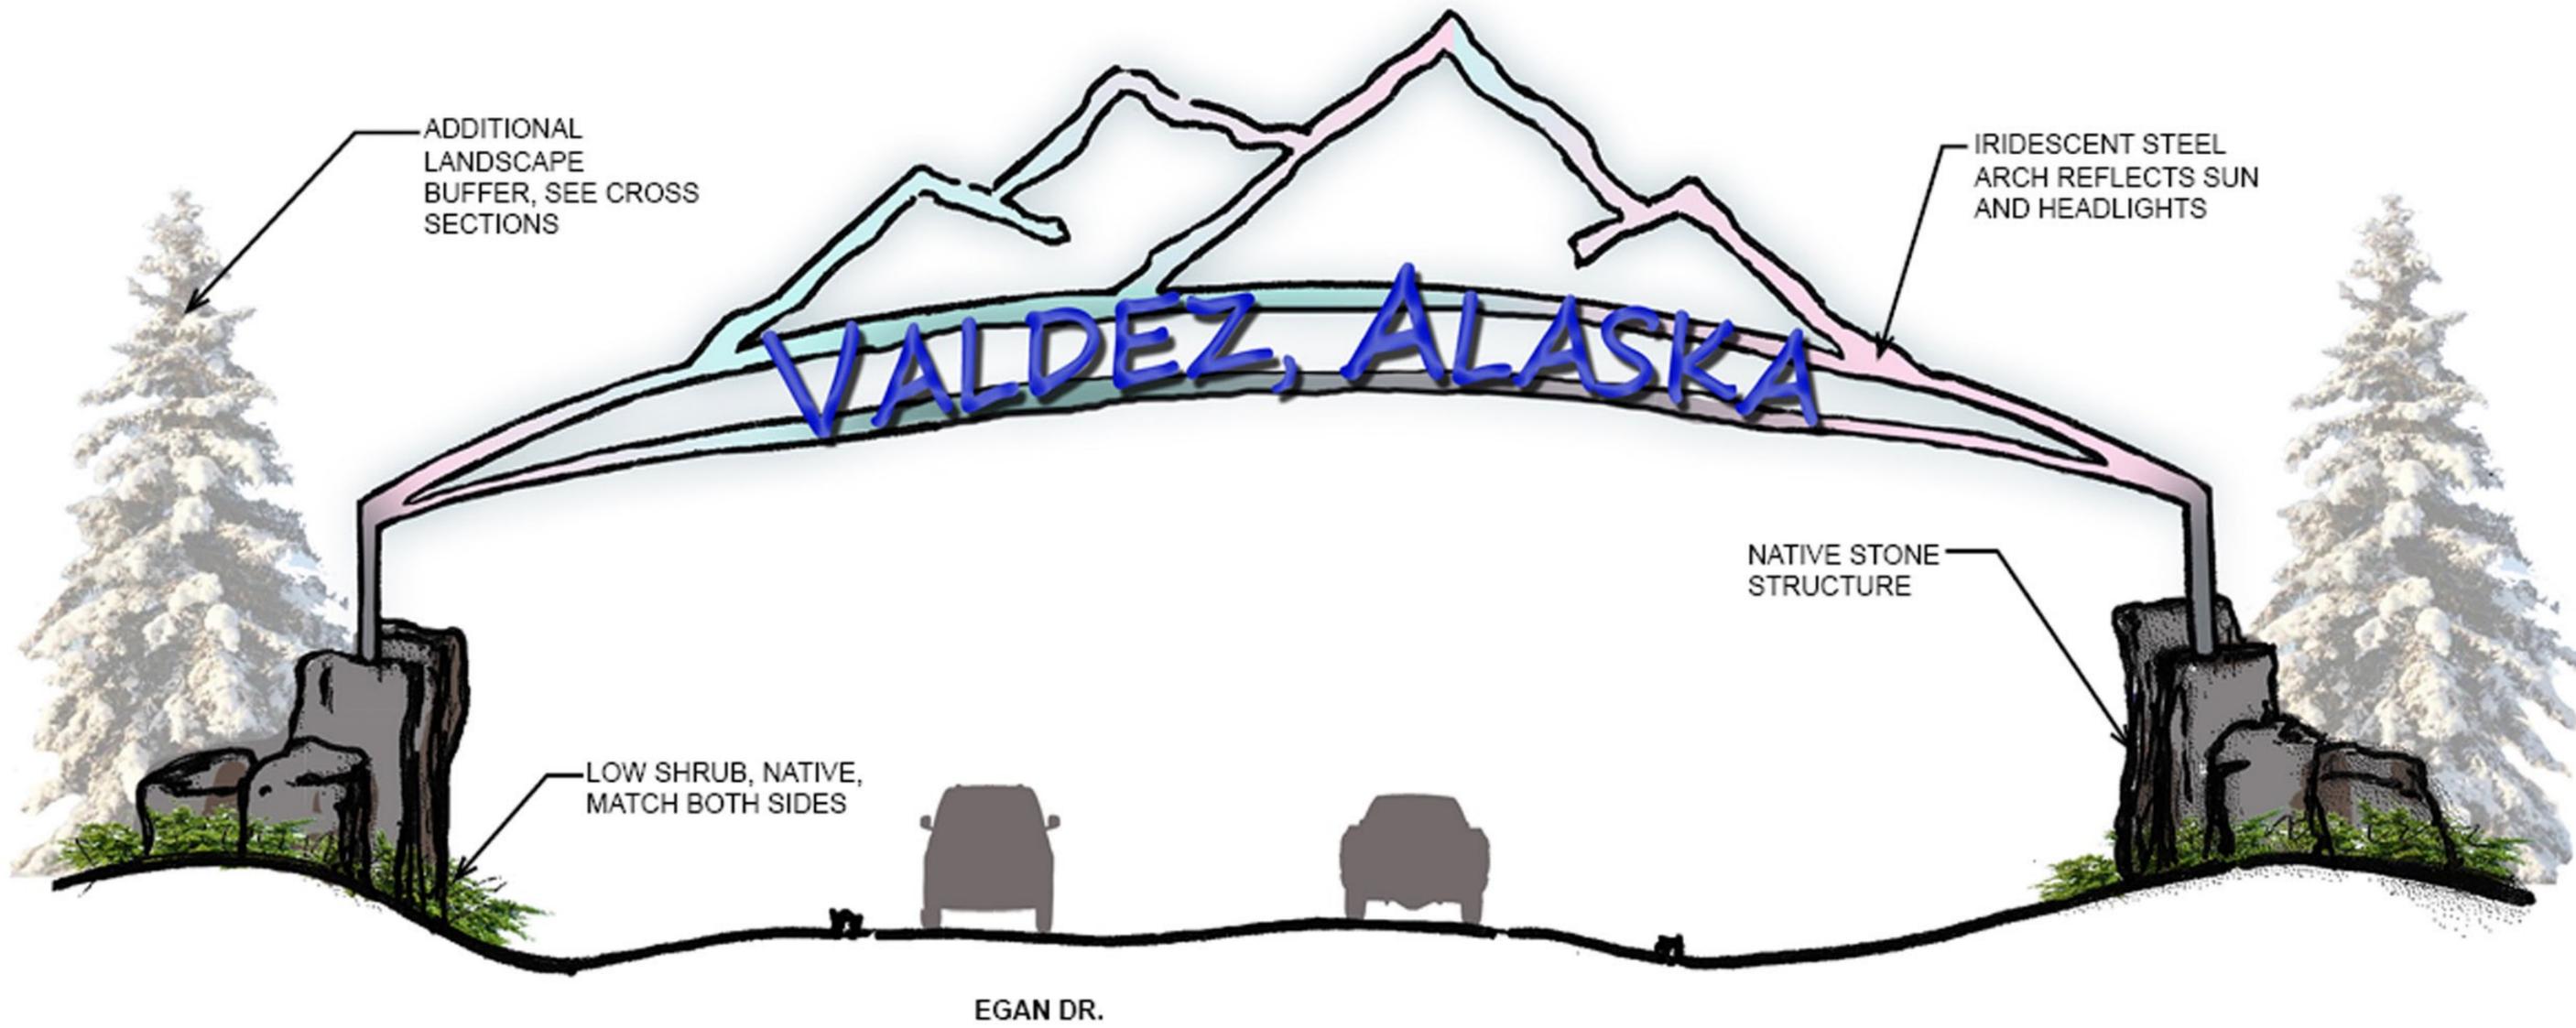

CITY OF VALDEZ

EGAN DRIVE STREETSCAPE: gateway arch

DRAFT

9

prepared by: Design Alaska, Inc.

AUGUST 2013